



Automated Weather Observing System

Oil Rig Platform Site Preparation Manual

<input checked="" type="checkbox"/>	FAA APPROVED ECP231 — 2020 Mar 9
<input type="checkbox"/>	NOT FAA APPROVED

3000-0-025

Rev. D



Copyright © 2011–2020, All Weather, Inc.

All Rights Reserved. The information contained herein is proprietary and is provided solely for the purpose of allowing customers to operate and/or service All Weather, Inc. manufactured equipment and is not to be released, reproduced, or used for any other purpose without written permission of All Weather, Inc.

Throughout this manual, trademarked names might be used. Rather than put a trademark (™) symbol in every occurrence of a trademarked name, we state herein that we are using the names only in an editorial fashion and to the benefit of the trademark owner, and with no intention of infringement. All Weather, Inc. and the All Weather, Inc. logo are trademarks of All Weather, Inc.

Disclaimer

The information and specifications described in this manual are subject to change without notice.

Latest Manual Version

For the latest version of this manual, see the *Product Manuals* page under *Reference* on our web site at www.allweatherinc.com/.



All Weather, Inc.
1065 National Drive, Suite 1
Sacramento, CA 95834
Tel.: (916) 928-1000
Fax: (916) 928-1165

Contact Customer Service

- **Phone** support is available from 8:00am - 4:30pm PST, Monday through Friday. Call 916-928-1000 and ask for “Service.”
- **Online** support is available by filling out a request at www.allweatherinc.com/support/online-support/
- **E-mail** your support request to support@allweatherinc.com
-

Revision History

Revision	Date	Summary of Changes
B	2016 Nov 21	Enhanced specifications for North benchmark, added information on survey marker installation, updated antenna mounting information, removed information for UHF antenna options not used on oil platforms
C	2017 Oct 31	Updated siting requirements per FAA Order 6560.20
D	2020 Mar 9	Added 6498 Present Weather and Visibility Sensor installation details

Table of Contents

1. GENERAL	1
1.1 Introduction	1
1.2 Definitions	1
1.3 Steps Before Site Preparation Begins	2
1.4 Requirements	3
1.5 Coordination with Building Authorities	3
2. SITE PREPARATION	4
3. ELEVATION AND WIND DIRECTION BENCHMARKS	5
4. HARDWARE INSTALLATION	6
4.1 Sensor Mounting Kits	7
4.2 Conduit and Lightning Protection	7
4.3 Utility Services	8
4.4 Tower Installation	8
4.5 Central Data Platform (CDP)	8
4.6 Antenna Installation	10
5. SITE CLEANUP AND RESTORATION	12
6. TESTS AND INSPECTIONS	13
7. COORDINATION	14
8. MATERIALS LIST	15
9. ANTENNA MOUNTING MATERIALS LIST	16
10. DRAWINGS	17

1. General

1.1 Introduction

This manual is designed to assist a contractor retained to prepare a site for an Automated Weather Observing System (AWOS). Site preparation includes not only the actual physical work, but permits, licenses, and coordination with oil rig and shipping authorities. This document provides details for mounting pipes, towers, conduit and surge protection.

The actual installation of sensors and equipment described in the *AWOS 3000 Installation and Checkout Manual* (3000-017) will be performed by or under the direction of All Weather, Inc.

There are several different AWOS 3000 systems that differ in the sensors that are installed. There is a Site Preparation Manual is specific to each AWOS 3000 system category, so you will need to refer to the correct Site Preparation manual for the system category you are installing. The different AWOS system categories are listed below.

AWOS SYSTEM CATEGORIES							
AWOS A	AWOS I	AWOS II AWOS A-V	AWOS III AWOS III P	AWOS III T AWOS III P/T	AWOS III P/T/Z	PLATFORM	ELEVATED

All drawing references, unless otherwise noted, refer to the drawings at the back of this manual.

1.2 Definitions

As used herein, the term contractor refers to the site preparation contractor who has been assigned responsibility for all site survey and preparation tasks.

The term manufacturer refers to All Weather Inc., who will provide and install the AWOS hardware.

1.3 Steps Before Site Preparation Begins

The drawings are a guide for generic oil rig mounting of the AWOS sensors. Every oil rig installation is unique, and the oil rig site must meet the requirements of *FAA Order #6560.20, Appendix 1, Section 4*. Ideally, the sensors should each be separated by 10 ft, but if there is insufficient space on the oil rig, contact AWI for further assistance.

A site survey is highly recommended before the sensor locations are selected. In particular, the site needs to accommodate the needs of the following sensors.

- Model 2020 Vane and Model 2030 Anemometer — Large obstructions within 300 m of the sensor dictate the minimum height for the sensor. Refer to the *Model 2020 Micro Response Vane User's Manual* and to the *Model 2030 Micro Response Anemometer User's Manual* for more information.
- Model 2040 Ultrasonic Wind Sensor — Large obstructions within 300 m of the sensor dictate the minimum height for the sensor. Avoid locations that may be in the plane of a radar scanner, and do not place this sensor in the line of sight to a satellite radio transmitting antenna. The sensor should be at least 1 m away from VHF transmitters. Refer to the *Model 2040 Ultrasonic Wind Sensor User's Manual* for more information.
- Model 6498 Present Weather and Visibility Sensor — Locate the sensor as far as practical from strobe lights and other modulated light sources. Do not locate it in an area that is subject to localized obstructions to vision (e.g., smoke, dust, etc.). At the same time, it should not be so isolated that it cannot detect more widespread obstructions when they affect visibility in the area of concern. Refer to the *Model 6498 Present Weather and Visibility Sensor User's Manual* for more information.
- Model 6500 Thunderstorm/Lightning Detector — The antenna is sensitive to static charges, so care must be taken to ensure that the antenna and ground plane are as far removed as possible from composite materials (e.g., plastic materials or fiberglass), since these materials have a tendency to build up static charge. The sensor should be mounted as far as possible from devices that emit high levels of radio frequency interference (RFI) and electromagnetic interference (EMI), such as VHF and UHF radios, RF modems, fluorescent lamps, and ballasts, air conditioner and heater blowers, as well as any current-carrying cables. Refer to the *Model 6500 Thunderstorm/Lightning Detector User's Manual* for more information.

The proposed locations of the tower and sensors also take into account the requirements of FAA Order 6560.20, *Siting Criteria for Automated Weather Observing Systems (AWOS)*, so that the tower and sensor locations conform to operational, regulatory, and safety requirements. Some guidelines for locating sensors are included in the User's Manuals for the individual sensors, where appropriate, but these are only technical guidelines for the individual sensors and do not take into consideration the broader guidelines for a complete system.

Send FAA Form 7460-1, *Notice of Proposed Construction or Alteration*, to the FAA Air Traffic regional office located in the area you plan to build the tower or site the sensors at least

- 30 days prior to the date you propose to begin construction, or
- 30 days before you plan to file an application for a construction permit,

whichever is earlier.

Site preparation activities may not commence until a *Notice to Proceed* is received and all permits and licenses required by local authorities for the work have been procured.

1.4 Requirements

Site preparation consists of all functional responsibilities from coordination with airport authorities to the installation of the wind tower, sensor mounts, conduits, and other physical preparations for the AWOS.

Drawing 3000-O-007 provides the weights of the AWOS components.

NOTE: NATIONAL AND LOCAL CODES SHALL HAVE PRECEDENCE OVER ANY INSTRUCTION OR DETAIL IN THIS DOCUMENT.

1.5 Coordination with Building Authorities

The Site Superintendent or designate will furnish the contractor with information relative to the facility. As available, this information will include equipment layout drawings, existing termination points for commercial power and communications systems, and plot plans delineating proposed construction. Specific manufacturer's data is included in this document.


Coordination with the Site Superintendent or designate will address locations of power and communication termination for the site. Coordination with the Site Superintendent or designate should also include site access procedures and site contact information for use during site preparation and system installation.

2. Site Preparation

Once a *Notice to Proceed* is received and all permits and licenses required for the work have been procured, the contractor shall perform the following site preparation work.

1. Prepare the tower section, mounting pipes, sensor mounts, etc.
2. Install the tower base and tower section.
3. If applicable, provide and install a data cable from the tower section to the central data processing computer.
4. Provide and install antenna masts.
5. Provide and install a power run and antenna cable to the AWOS sensor site.

The tower section, VHF radio mast, and optional tower-mounted UHF radio masts are either provided by All Weather, Inc. or are procured by the oil rig owner. All other materials required to perform the site preparation instructions listed are provided by the site preparation contractor. The Material List in Chapter 8 describes the materials required to do the site preparation work.

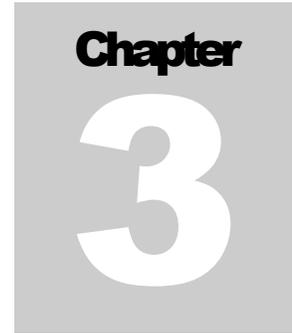

3. Elevation and Wind Direction Benchmarks

Solar noon, a compass, or the North Star can be used to identify a North-South reference line.

A wind direction reference point must be established in one of the four cardinal directions to align the wind direction sensor. It is simplest to use True North as the reference, though at some installations this may not be feasible. The reference point should be established relative to the wind sensor mast. Any of the other three directions can be determined once True North has been established.

Once the location for the wind direction reference point has been established, place a North label or other marking at a suitable location such as the oil rig railing, and note its distance and direction from the AWOS tower in the AWOS log book.

In addition to determining a wind direction benchmark, the barometric pressure sensor site elevation needs to be determined to the nearest whole foot by a qualified surveyor so that it can be factored into the altimeter calculations. Add the measured or estimated difference between the elevation of the barometric pressure sensor site and the published deck elevation for the corresponding deck to determine the barometric pressure sensor site elevation.



4. Hardware Installation

The hardware installation includes the construction of all sensor mounts, placement of conduit, erection of the tower, connection of the AC power distribution system, tower lights, and lightning rod, and, for radio data link installations, installation of the antenna mast and antenna.

It is very important to know what category of AWOS is being installed before starting. Refer to the following table to identify the relevant sensors and site preparation associated with the AWOS 3000 system category being installed.

AWOS SYSTEM CATEGORY	SENSORS	SITE PREPARATION
AWOS A	Dual Digital Barometer	Sensor Mounts Tower Bottom Section
AWOS I	Dual Digital Barometer Wind (speed, direction, gusts) Temperature/Dewpoint	Sensor Mounts Tower Bottom Section
AWOS II AWOS A-V	Dual Digital Barometer Wind (speed, direction, gusts) Temperature/Dewpoint Visibility	Sensor Mounts Tower Bottom Section Visibility Sensor Pad
AWOS III	Dual Digital Barometer Wind (speed, direction, gusts) Temperature/Dewpoint Visibility Ceilometer	Sensor Mounts Tower Bottom Section
AWOS III P	Dual Digital Barometer Wind (speed, direction, gusts) Temperature/Dewpoint Visibility Ceilometer Precipitation Identification	Present Weather and Visibility Sensor Pad Ceilometer Pad

AWOS SYSTEM CATEGORY	SENSORS	SITE PREPARATION
AWOS III T	Dual Digital Barometer Wind (speed, direction, gusts) Temperature/Dewpoint Visibility Ceilometer Thunderstorm/Lightning	Sensor Mounts Tower Bottom Section Present Weather and Visibility Sensor Pad Ceilometer Pad Thunderstorm/Lightning Sensor Pad
AWOS III P/T	Dual Digital Barometer Wind (speed, direction, gusts) Temperature/Dewpoint Present Weather and Visibility Ceilometer Thunderstorm/Lightning	
AWOS III P/T/Z	Dual Digital Barometer Wind (speed, direction, gusts) Temperature/Dewpoint Present Weather and Visibility Ceilometer Thunderstorm/Lightning Freezing Rain	

4.1 Sensor Mounting Kits

4.1.1 Twenty-Foot Tower

Refer to drawing M408527-00-010 for details on installing the oil rig platform tower base. Secure the mounting bolts to the oil rig platform structural supports.

4.1.2 Sensor Pads

Refer to drawing M105619-00-012 for details on installing the oil rig platform sensor mounts for the sensor poles. Secure the mounting bolts to the oil rig platform structural supports.

4.2 Conduit and Lightning Protection

All sensor locations will require signal, power, and lightning protection cables.

Install the power cables and conduit that supply power to the site to the equipment mounted on the frame at the tower location (see Section 4.3). Place power conduits and attach junction boxes or 90° condulets at the sensor mounts. The ends at the tower connect to the circuit breaker cabinet. The junction boxes or condulets at the sensor pads are supported by rigid conduit and straps attached to the mount. Install the signal conduits in the same manner, securing the ends at the tower to a junction box on the frame. If applicable (land line sites), install the incoming

communications conduit and cable from the central data processing computer to a junction box next to the tower (see Section 4.3.2).

Place electrical wire of an appropriate size and type in the electrical conduits running from the circuit breaker panel to junction boxes at the sensor pads.

Place 3/16" pull ropes in all signal conduits running between the tower and the sensor pads.

4.3 Utility Services

4.3.1 Input Power

The contractor shall provide and install the required AC input power (see the *Power Requirements sheet* in drawing 3000-O-007) for use by the AWOS, connecting to an existing power source as determined during the site survey.

Transformers, main disconnect boxes etc., if required, shall be provided in accordance with ANSI-C57, 12.25-1981.

4.3.2 Communications

At rooftop locations designated as "land line" (as opposed to UHF radio data link), provide and install a communications data cable as specified in the materials list from a junction box next to the tower to the AWOS central data processing computer. The maximum length is 4,000 feet. The cable should be either in a conduit for its full length, or of a type suitable for direct burial.

4.4 Tower Installation

As far as practical, do not install towers near the oil rig platform power lines. All towers should be installed by experienced and trained personnel. All installations must be grounded per local and national codes.

Installation of the tower assumes completion of the oil rig platform tower base.

4.5 Central Data Platform (CDP)

Place the CDP at an indoor location specified by the airport authority. The indoor space must accommodate the 11RU equipment rack, which is 22" × 20.5" × 20", and weights about 150 pounds, including the UPS power supply. The location should take into account the need to access the front and both sides of the rack.

4.5.1 Equipment

The CDP is mounted in an industrial-grade 11RU rack along with a UPS. The rack also houses the VHF ground-to-air radio and the CDP options.

4.5.2 Temperature Requirements

The indoor equipment must be located in a conditioned space where the temperature is maintained between 40°F and 105°F, with a relative humidity between 5% and 90%.

4.5.3 Power Requirements

The indoor equipment must be located within three feet of an outlet with 120 V AC, 60 Hz ($\pm 5\%$). The indoor equipment requires 500 V·A and should be on a dedicated 15 A circuit.

4.5.4 Telephone Requirements

The indoor equipment must be located with access to a telephone line terminated with an RJ-11 connector. The phone line is dedicated to the AWOS modem and must not be shared with other telephones, FAX machines, etc.

4.5.5 VHF Voice Radio Antenna Mast

The VHF radio antenna will be located outdoors and away from obstructions. The antenna should not be mounted within 100 ft of other radio transmitters, such as a UNICOM transmitter. If such a location is not available for the radio mast, contact All Weather Inc. for further instructions. See the *Hand Rail Antenna Mount* drawing 3000-O-007, page 4, for more information. Install the hand rail antenna mount.

The antenna mast must be installed within 100 ft of the radio as measured by the routing of the antenna cable since that is the length of antenna cable provided with the Site Preparation Kit. Please contact All Weather Inc. if longer distances are required.

Section 4.6 describes how to install the VHF antenna and antenna cable for the voice radio. The AWOS installer will connect the antenna cable to the radio when the radio is installed.

4.5.6 AWOS Net (optional)

Some AWOS systems use the optional AWOS Net. The AWOS Net can be used as a Web server and/or to support a remote display. There are three types of AWOS Net, each based on the communication protocol used by the AWOS Net.

4.5.6.1 RS-232 AWOS Net

The RS-232 protocol requires that the AWOS Net is within 100 ft of the CDP using the CAT 5/6 cable supplied. No additional site preparation work is needed unless conduit is desired or holes needs to be drilled to allow the cable to pass.

4.5.6.2 RS-485 AWOS Net

The RS-485 protocol requires that the AWOS Net is within 4000 ft of the CDP. No additional site preparation work is needed unless conduit is desired or holes needs to be drilled to allow the cable to pass.

4.5.6.3 UHF Radio AWOS Net

The UHF radio AWOS Net is used when the AWOS Net is not connected by wires to the CDP. This option is not relevant to oil platform installations where one of the two other protocols can always be used.

4.6 Antenna Installation

(See the *UHF/VHF Antenna Assembly* drawings at the back of this manual).

Attach the plastic end caps to the radiator and the radials. Attach the four nuts and washers to the radials. Coat the threaded ends of the radials with PTFE lubricant (supplied with antenna). Attach the radials to the radiator section. Coat the threaded portion of the U-bolt with PTFE. Attach the U-bolt to the antenna as shown. Coat the threaded portion of the radiator with PTFE. Attach the completed antenna to the U-bolt mount as shown. Attach the antenna cable to the antenna.

Mount the antenna on the mast as shown in the *Hand Rail Antenna Mount* drawing (3000-O-007 page 4). Use the M488292-00 antenna mount to attach the antenna to the mast instead of the bracket provided with the antenna.

Antenna cables are laid out from the CDP location to the antenna as part of the site preparation activities. Section 4.6.1 provides suggestions on securing the antenna cable to the mast and routing it into the room. The AWOS installer will connect the cable to the radio that will be installed during the AWOS installation.

4.6.1 Antenna Cables

Leave some slack in the cable for the cable to connect to the antenna, but don't leave too much slack before the first tie down to keep the wind from stressing that connection. While the cable tie in the photo is about 15 cm (6") from the connector (good!), the recommended slack in the cable next to the connector is not there.


Secure the antenna cable to the mast every three feet with cable ties and route the cable to the indoor location of the radio.

When using cable ties to secure the antenna cable to the mast, join the cable tie by the cable. If the cable is secured at the opposite side, the cable tie could press into the cable, compressing the shield closer to the conductor through the dielectric, eventually leading to a short.

It is a good idea to have the antenna cable enter the building under an eave or through the side of the building to keep water from entering the building. **Do not** route the antenna cable through the roof.



Don't forget a drip loop at the bottom of the cable to keep rain from working its way into the wall and causing dry rot, wet rot, rust, or mold. The cable entry into the wall must be sealed or covered once the cable is in place.

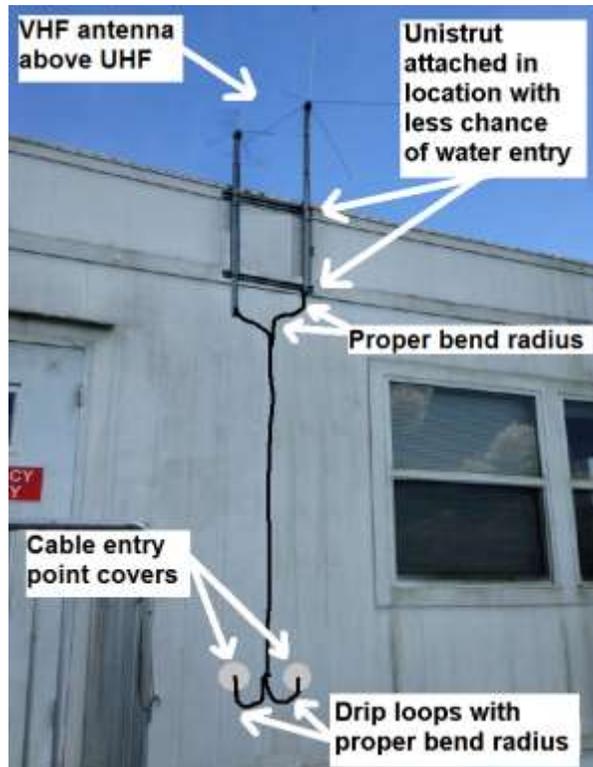




5. Site Cleanup and Restoration

Site cleanup and restoration shall include the following:

1. Removal of all contractor-furnished material, tools and equipment that will not become oil rig platform property upon acceptance of site work.
2. Removal of all trash, litter, packing, and excess material from the site, to be disposed of by the contractor.
3. Restoration of portions of the site inadvertently damaged by the contractor so as to be returned to the same condition as existed before beginning work at the site.
4. Upon completion of the site cleanup and restoration, the contractor shall obtain a written release from the property owner attesting that the sites have been restored to a satisfactory condition.

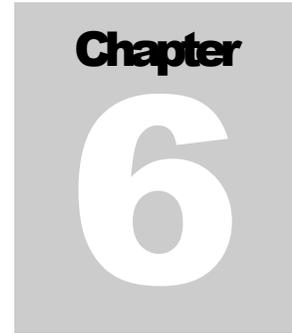

6. Tests and Inspections

The contractor is responsible for securing all necessary construction and electrical permits, waivers, etc., before commencing work. After completion of the work, the contractor shall demonstrate acceptable work to the oil rig platform owner, manager, or other authority as appropriate. It is the responsibility of the contractor that all aspects of this project that are under his control are in conformance with appropriate building and electrical codes. Nothing in this document shall preclude any requirement for code conformance.

As early as possible, the contractor shall notify All Weather Inc. of the date when the site will be ready for installation of the AWOS system. The contractor is required to provide digital photographs showing that all required work has been completed and that the equipment is at the site. All Weather, Inc. will not schedule an FSE (Field Service Engineer) for installation until these photographs have been submitted and reviewed to ensure the site is ready for installation. The contractor may also be required to provide a signed document attesting that all required work has been completed and that all equipment and material have been installed in accordance with the appropriate manuals and specifications, applicable building codes, and accepted engineering practices; that circuit breakers are available in the disconnect box; that pull ropes are in the signal conduits; that all towers and mounting pipes are leveled properly; and that the communication line to the central station is in place.

To assure that the site is completely ready for delivery and installation of AWOS equipment, the oil rig platform operator may invite the AWOS equipment vendor to participate in the acceptance inspection. The contractor shall correct all deficiencies detected during the inspection prior to the acceptance of site work. Facilities that give evidence of substandard contractor performance will not be accepted by the oil rig platform operator.

When All Weather Inc. is notified of completion as described above, if any part of the site preparation described in this document has not been accomplished and extra costs are incurred as a result of such deficiency, the contractor may be required to reimburse All Weather Inc. for such actual excess costs.



7. Coordination

The contractor shall perform all work in a manner that does not conflict with or adversely affect the air traffic operational environment. In the event of any actual or potential conflict, air traffic activities shall have priority over all contractor activities. The contractor shall provide services in a manner and at such times as will not disrupt the normal flow of air traffic.



8. Materials List

All Weather Inc. shall supply the tower and the tower light fixture. The site preparation contractor shall provide the remaining materials as listed in the *Material List* in the drawing corresponding to the AWOS system category being installed. In addition to these materials, the site preparation contractor shall also provide the additional materials and bracing specified by the qualified civil engineer retained to verify the structural integrity of the building/oil platform to accommodate mounting the AWOS system.



9. Antenna Mounting Materials List

The following table lists suggested materials for mounting antennas installed as part of the Central Station equipment.

All sites require one antenna at the Central Station for VHF radio voice output. Sites using UHF data links require two antennas at the Central Station, along with mounting hardware and masts. Select one mounting option from the table for each antenna. Figures showing antenna assembly procedures and the various mounting options are included at the back of the *Drawings* section of this manual.

Antennas and Antenna Mounting Materials List		
Quantity	Description	Part No. (or equiv.)
1* or 2** or more*** * (voice only) ** (voice and data link) *** (one more for each UHF Radio AWOS Net)	Antenna mast, 1-1/4" x 5 ft or 1-1/4" x 10 ft	Radio Shack 15-842 (5 ft) Radio Shack 15-843 (10 ft) GC Electronics 32-9013 (5 ft) GC Electronics 32-9014 (10 ft)
Select 1 mounting option for each antenna	Base and roof mount	Radio Shack 15-889
	Vent pipe mount	Radio Shack 15-893 GC Electronics 8802
	12" wall mounts	Radio Shack 15-885 GC Electronics 8312
	4" wall mounts	Radio Shack 15-883 GC Electronics 8304
	Eaves mount	Radio Shack 15-891
	3 ft tripod mount	Radio Shack 15-516 GC Electronics 9160

The antenna and antenna cables are supplied by All Weather Inc.



10. Drawings

The following pages contain drawings detailing site preparation activities.

3000-O-007	Site Preparation Oil Rig Platform
M408527-00-010	8509 Tower Flat Roof Mount Base
M105619-00-012	Sensor Foundation Pad Adapter
—	UHF/VHF Antenna Assembly

REVISIONS			DWG NO. 3000-Z-007	
REV	ECO	DESCRIPTION	DATE	APPROVED
A	1535	INITIAL RELEASE	07-01-10	BRG
B	4629	CLARIFIED DUPLEX OUTLET TO BE GFCI	11-21-16	T. IWANOWSKI
C	4410	REPLACED 8364 VISIBILITY SENSOR WITH 6498	02-06-18	T. IWANOWSKI

NOTES: UNLESS OTHERWISE SPECIFIED;

PLATFORM OPERATOR IS RESPONSIBLE TO SUPPLY ITEMS:

- ① CONDUIT OUTLET BODIES. 3/4" HOLES. APPLETON C75-M WITH COVER K75-CM AND RUBBER GASKET GK75-N OR EQUIVALENT. 8 REQUIRED.
- ② WEATHER TIGHT DEVICE BOX. FIVE 3/4" HOLES MIN. APPLETON WST275 AND COVER WCB24 OR EQUIVALENT. 3 REQUIRED.
- ③ GFCI RECEPTACLE PLATE WITH GASKET AND COVER. HUBBELL WPFS26 OR EQUIV. AND GFCI DUPLEX RECEPTACLE, 15 AMP, 125 V HUBBELL GF-5262 OR EQUIV. 1 REQUIRED.
- ④ WEATHER-TIGHT DEVICE BOX. 3/4" HOLE. APPLETON FD-1-75 OR EQUIV. 1 REQUIRED.

① INSTALL 3-CONDUCTOR CLX 16 AWG MINIMUM AC POWER WIRES OR EQUIVALENT FROM POWER DISTRIBUTION BOX TO SENSOR AC POWER JUNCTION BOXES AND DCP POWER JUNCTION BOX. (5 PLACES)

② INSTALL 3-CONDUCTOR WITH SHIELD CLX 20 AWG MINIMUM SIGNAL WIRES OR EQUIVALENT FROM SIGNAL JUNCTION BOX TO SENSOR SIGNAL JUNCTION BOXES AND FROM TOWER JUNCTION BOX TO CDP LOCATION.

③ FOR ULTRASONIC WIND SENSOR:
 INSTALL CLX CABLE WITH 5 TWISTED PAIRS, EACH WITH DRAIN WIRE, FROM DCP JUNCTION BOX TO WIND SENSOR JUNCTION BOX AT WIND SENSOR LOCATION.
 WIRE GAGE WILL BE DEPENDENT ON RUN LENGTH:
 4 TWISTED PAIRS - 18 AWG FOR ALL RUN LENGTHS AND
 1 TWISTED PAIR WITH WIRE SIZE AS LISTED:

MAX RUN LENGTH	REQUIRED WIRE SIZE
50 FT	20 AWG
80 FT	18 AWG
130 FT	16 AWG
500 FT	10 AWG
830 FT	8 AWG

FOR LONG RUNS AND WHERE 120 V AC IS AVAILABLE AT THE WIND SENSOR LOCATION, A TRANSFORMER MAY BE LOCATED IN THE JUNCTION BOX AT THE WIND SENSOR LOCATION AND THE LARGER WIRE SIZE WILL NOT BE REQUIRED.

4. WEIGHT OF AWOS COMPONENTS

- | | |
|--|------------|
| • 5' Tower | 35 Pounds |
| • M408527-00 Tower, Roof Mount | 24 |
| • 2020 Wind Direction Sensor | 2.5 |
| • 2030 Wind Speed Sensor | 2.5 |
| • 2040 Ultrasonic Wind Sensor | 4 |
| • 8190 Motor Aspirated Radiation Shield with R/H Temp Sensor | 11 |
| • 8339 Cloud Height Sensor | 61 |
| • 6500 Lightning Sensor | 40 |
| • 6495 Freezing Rain Sensor | 16 |
| • 6498 Present Weather and Visibility Sensor | 40 |
| • 1190 Data Collection Platform with BP Sensor | 22 |
| • 2020/2030 Crossarm | 8 |
| • 6021-A Rain Gauge | 8 |
| • Rain Gauge Crossarm | 5 |
| • Wind Sensor Mount | 15 |
| • Present Weather and Visibility Sensor Mount | 50 |
| • Cloud Height Sensor Mount | 50 |
| • Lightning Sensor Mount | 50 |
| • Freezing Rain Sensor Mount | 50 |
| • M105619-00 Sensor Pole Mtg Base (4X) | 204 |
| • Misc Cable and Mounting Hardware | 40 |
| • TOTAL ESTIMATE | 803 pounds |

Contact AWI for assistance in defining routing and mounting grounding, power, and data cables. All cables used in maritime environments must be metal-clad armored cables. The weight of these cables is not included in the estimates.

⑤ ALL WEATHER INC. SUPPLIED EQUIPMENT.

⑥ THE PLATFORM OPERATOR IS RESPONSIBLE TO TERMINATE THE SENSOR GROUND CONNECTIONS TO THE FLOOR GRATE.

⑦ ATTACH GROUND LUG UNDER BOLT ITEM 4 ON TOWER LEG CLOSEST TO GROUND CABLE.


⑧ TOWER BASE MAY BE ROTATED TO ALIGN J-BOLTS WITH FLOOR GRATE OPENINGS. A MINIMUM OF 6 J-BOLTS MUST BE USED IN THE BASE, 2 PER LEG

9. APPLY LOCTITE SILVER GRADE ANTI-SEIZE COMPOUND (M401065-00) OR EQUIVALENT TO ALL THREADED FASTENERS PRIOR TO ASSEMBLY.


C	C	C	C	A	A	A	C	C	C	REV	REV STATUS
10	9	8	7	6	5	4	3	2	1	SHEET	OF SHEETS

UNLESS OTHERWISE SPECIFIED: DIMENSIONS ARE IN INCHES TOLERANCES XX=±.010 ANGLES ±1/2" XXX=±.005 FRACTIONS=±.02 DO NOT SCALE DRAWING	DRAWN BY: GALARPE	07-01-10	TITLE AWOS SITE PREP DWG, OIL RIG PLATFORM			
MATL SEE MATERIAL LIST	REVISOR BY: T. IWANOWSKI	02-06-18				
FINISH N/A	CHECKED BY: -	-				
TREATMENT	DESIGN ENGINEER: -	-				
APPROVALS			DATE	SCALE NONE	RELEASE DATE	SHEET 1 OF 10

EXCEPT AS MAY OTHERWISE BE SPECIFIED BY CONTRACT, THIS DOCUMENT AND THE DATA DISCLOSED HEREIN AND HEREWITH, IS NOT TO BE USED, REPRODUCED OR DISCLOSED, IN WHOLE OR IN PART, TO ANYONE WITHOUT THE WRITTEN PERMISSION OF ALL WEATHER INC.

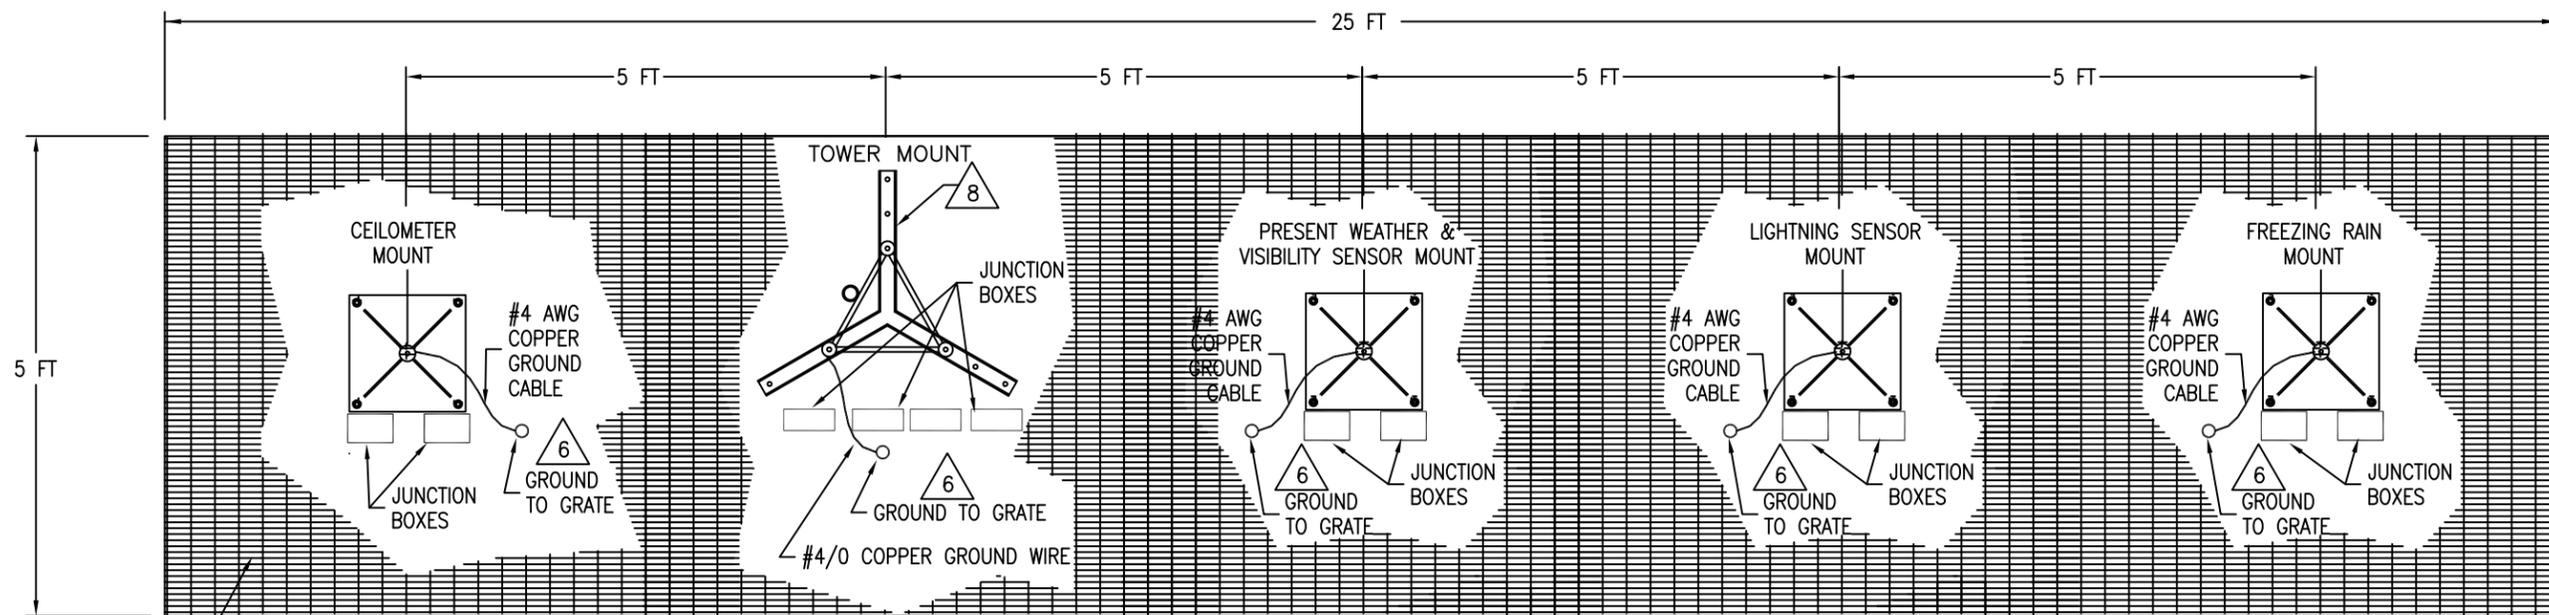




SENSOR LAYOUT CONFIGURATION

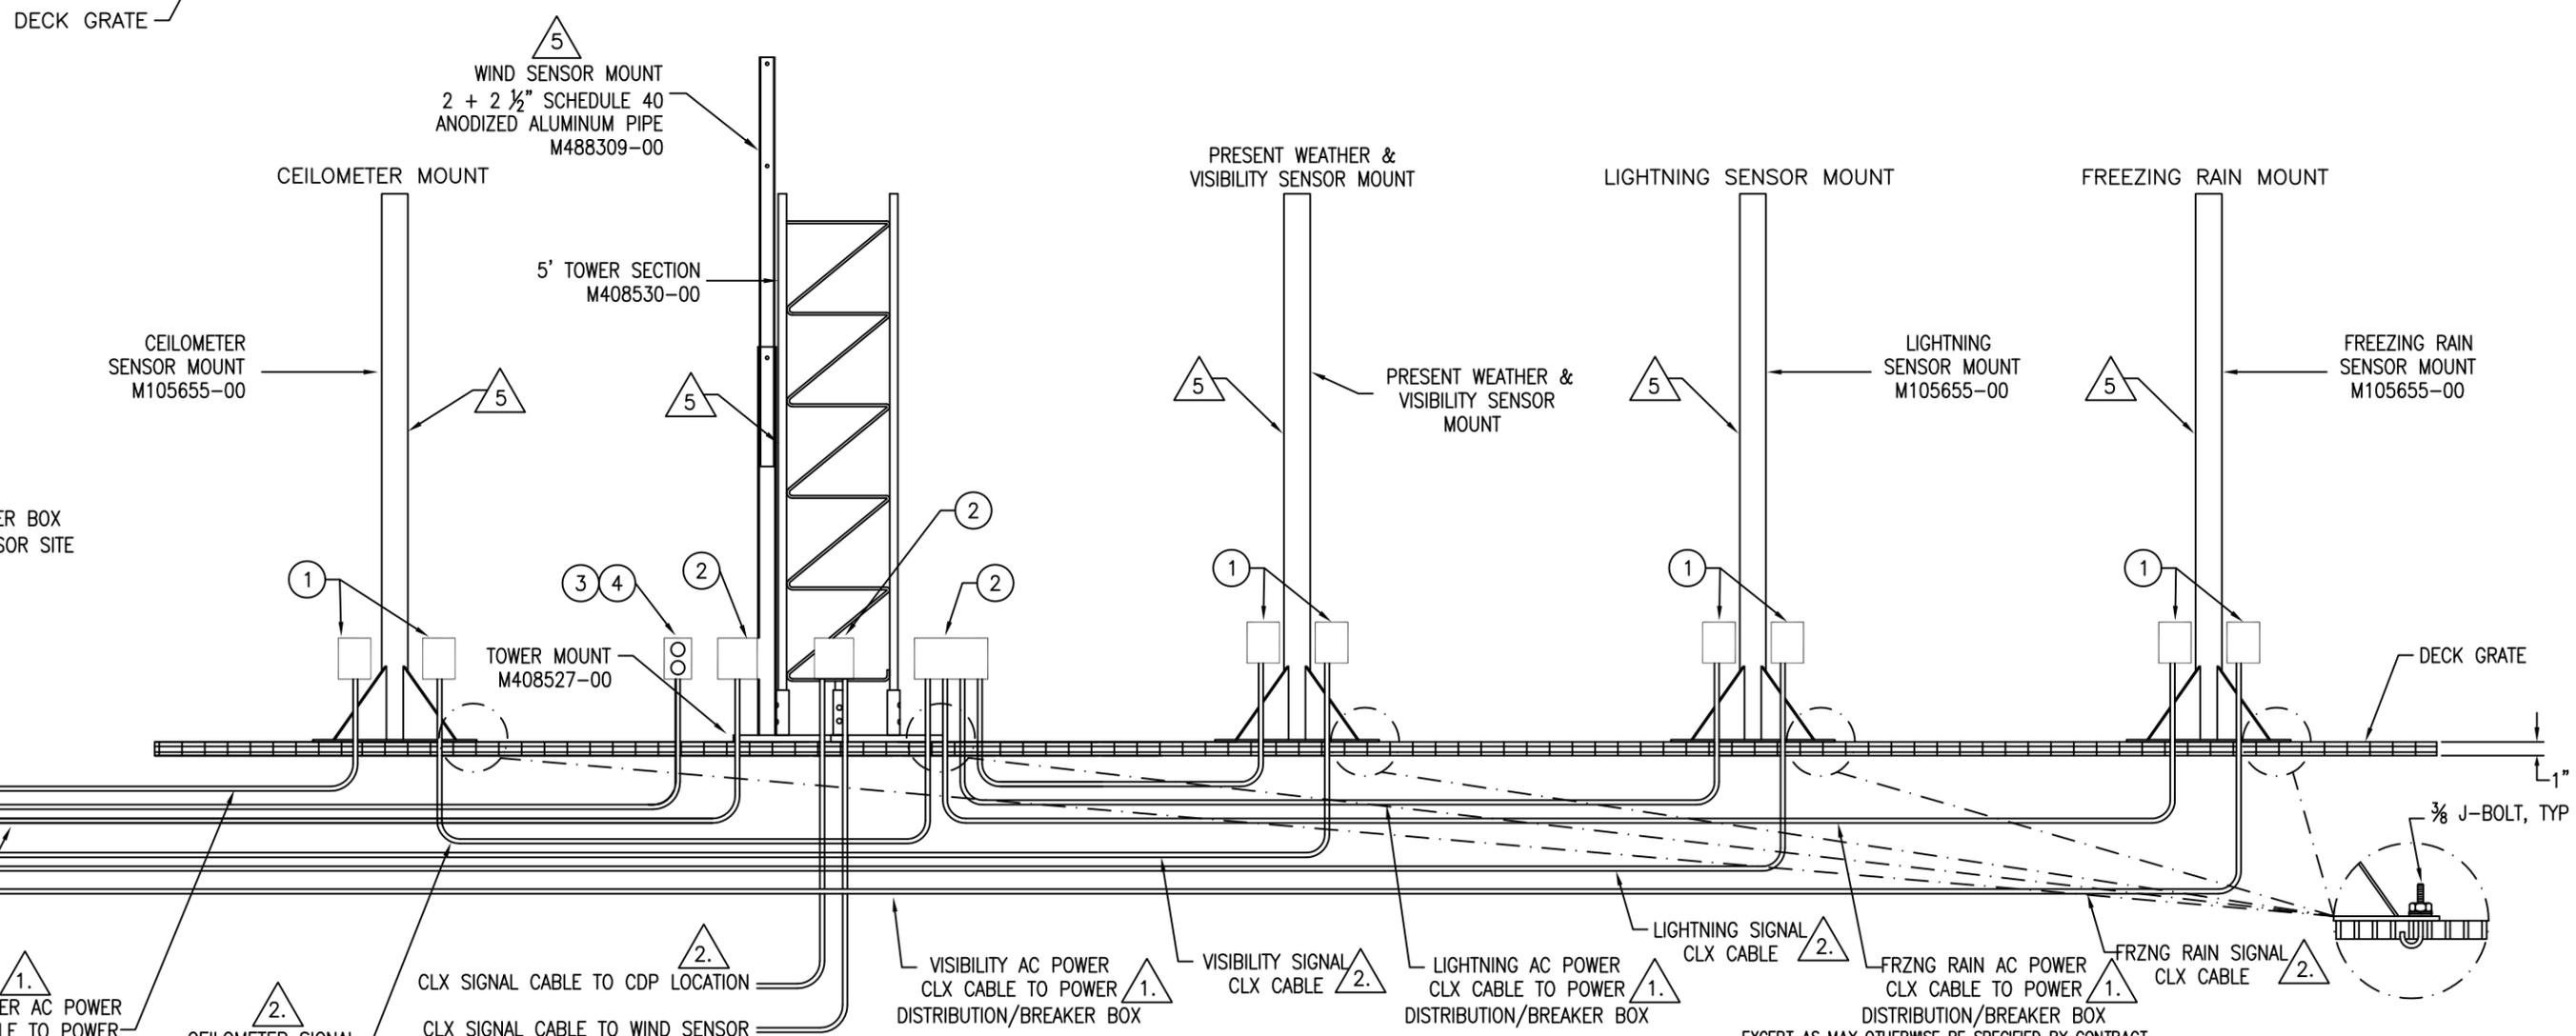

POWER AND SIGNAL INTERCONNECTION

EXCEPT AS MAY OTHERWISE BE SPECIFIED BY CONTRACT, THIS DOCUMENT AND THE DATA DISCLOSED HEREIN AND HERewith, IS NOT TO BE USED, REPRODUCED OR DISCLOSED, IN WHOLE OR IN PART, TO ANYONE WITHOUT THE WRITTEN PERMISSION OF ALL WEATHER INC.

SIZE	DWG NO.
D	3000-0-007
SCALE NONE	REV LTR C
SHEET	2 OF 10

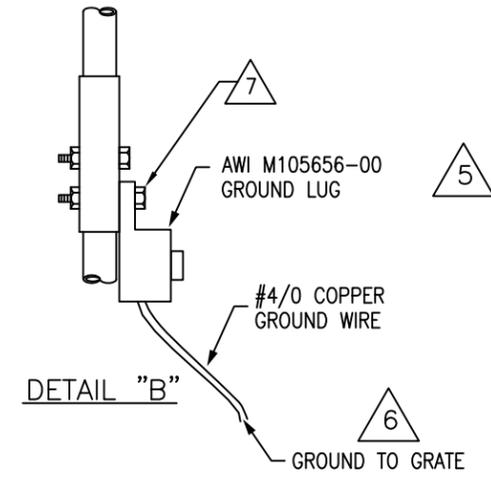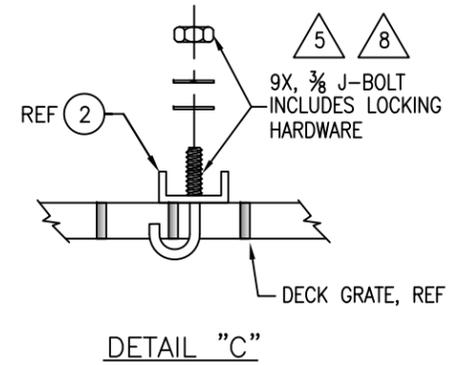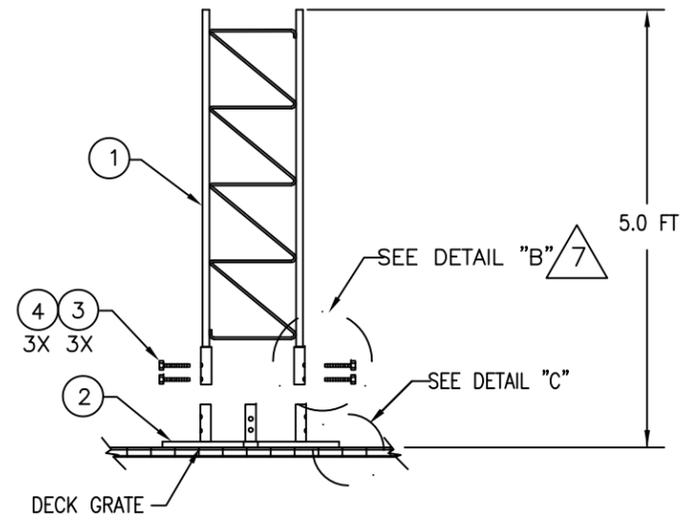

ITEM	PART NO.	DESCRIPTION	QTY.
1	M408530-00	TOWER SECTION, 5' *	1
2	M408527-00	FLAT ROOF MOUNT *	1
3	INCLUDED	7/16" X 2 1/2" NC BOLT WITH NUT *	3
4	INCLUDED	5/16" X 2 3/8" NC BOLT WITH NUT	3

* SUPPLIED BY ALL WEATHER INC.

TOWER INSTALLATION


115 V AC 60 Hz 1 PH

SENSOR SITE		
LOCATION	LOAD	BREAKER SIZE
DATA COLLECTION PLATFORM	500 VA MAX.	15 A
RAIN GAUGE (TOWER)	200 VA MAX.	15 A
GFCI DUPLEX OUTLET (TOWER)	500 VA MAX.	15 A
PRESENT WEATHER AND VISIBILITY SENSOR	200 VA MAX.	15 A
CLOUD HEIGHT SENSOR	1000 VA MAX.	20 A
LIGHTNING SENSOR	200 VA MAX.	15 A
FREEZING RAIN SENSOR	400 VA MAX.	15 A
OTHER SENSORS, AS APPLICABLE	1000 VA MAX.	20 A EACH

CENTRAL DATA PROCESSOR		
CENTRAL DATA PROCESSING EQUIPMENT	600 VA MAX.	15 A

POWER REQUIREMENTS

EXCEPT AS MAY OTHERWISE BE SPECIFIED BY CONTRACT, THIS DOCUMENT AND THE DATA DISCLOSED HEREIN AND HEREWITH, IS NOT TO BE USED, REPRODUCED OR DISCLOSED, IN WHOLE OR IN PART, TO ANYONE WITHOUT THE WRITTEN PERMISSION OF ALL WEATHER INC.

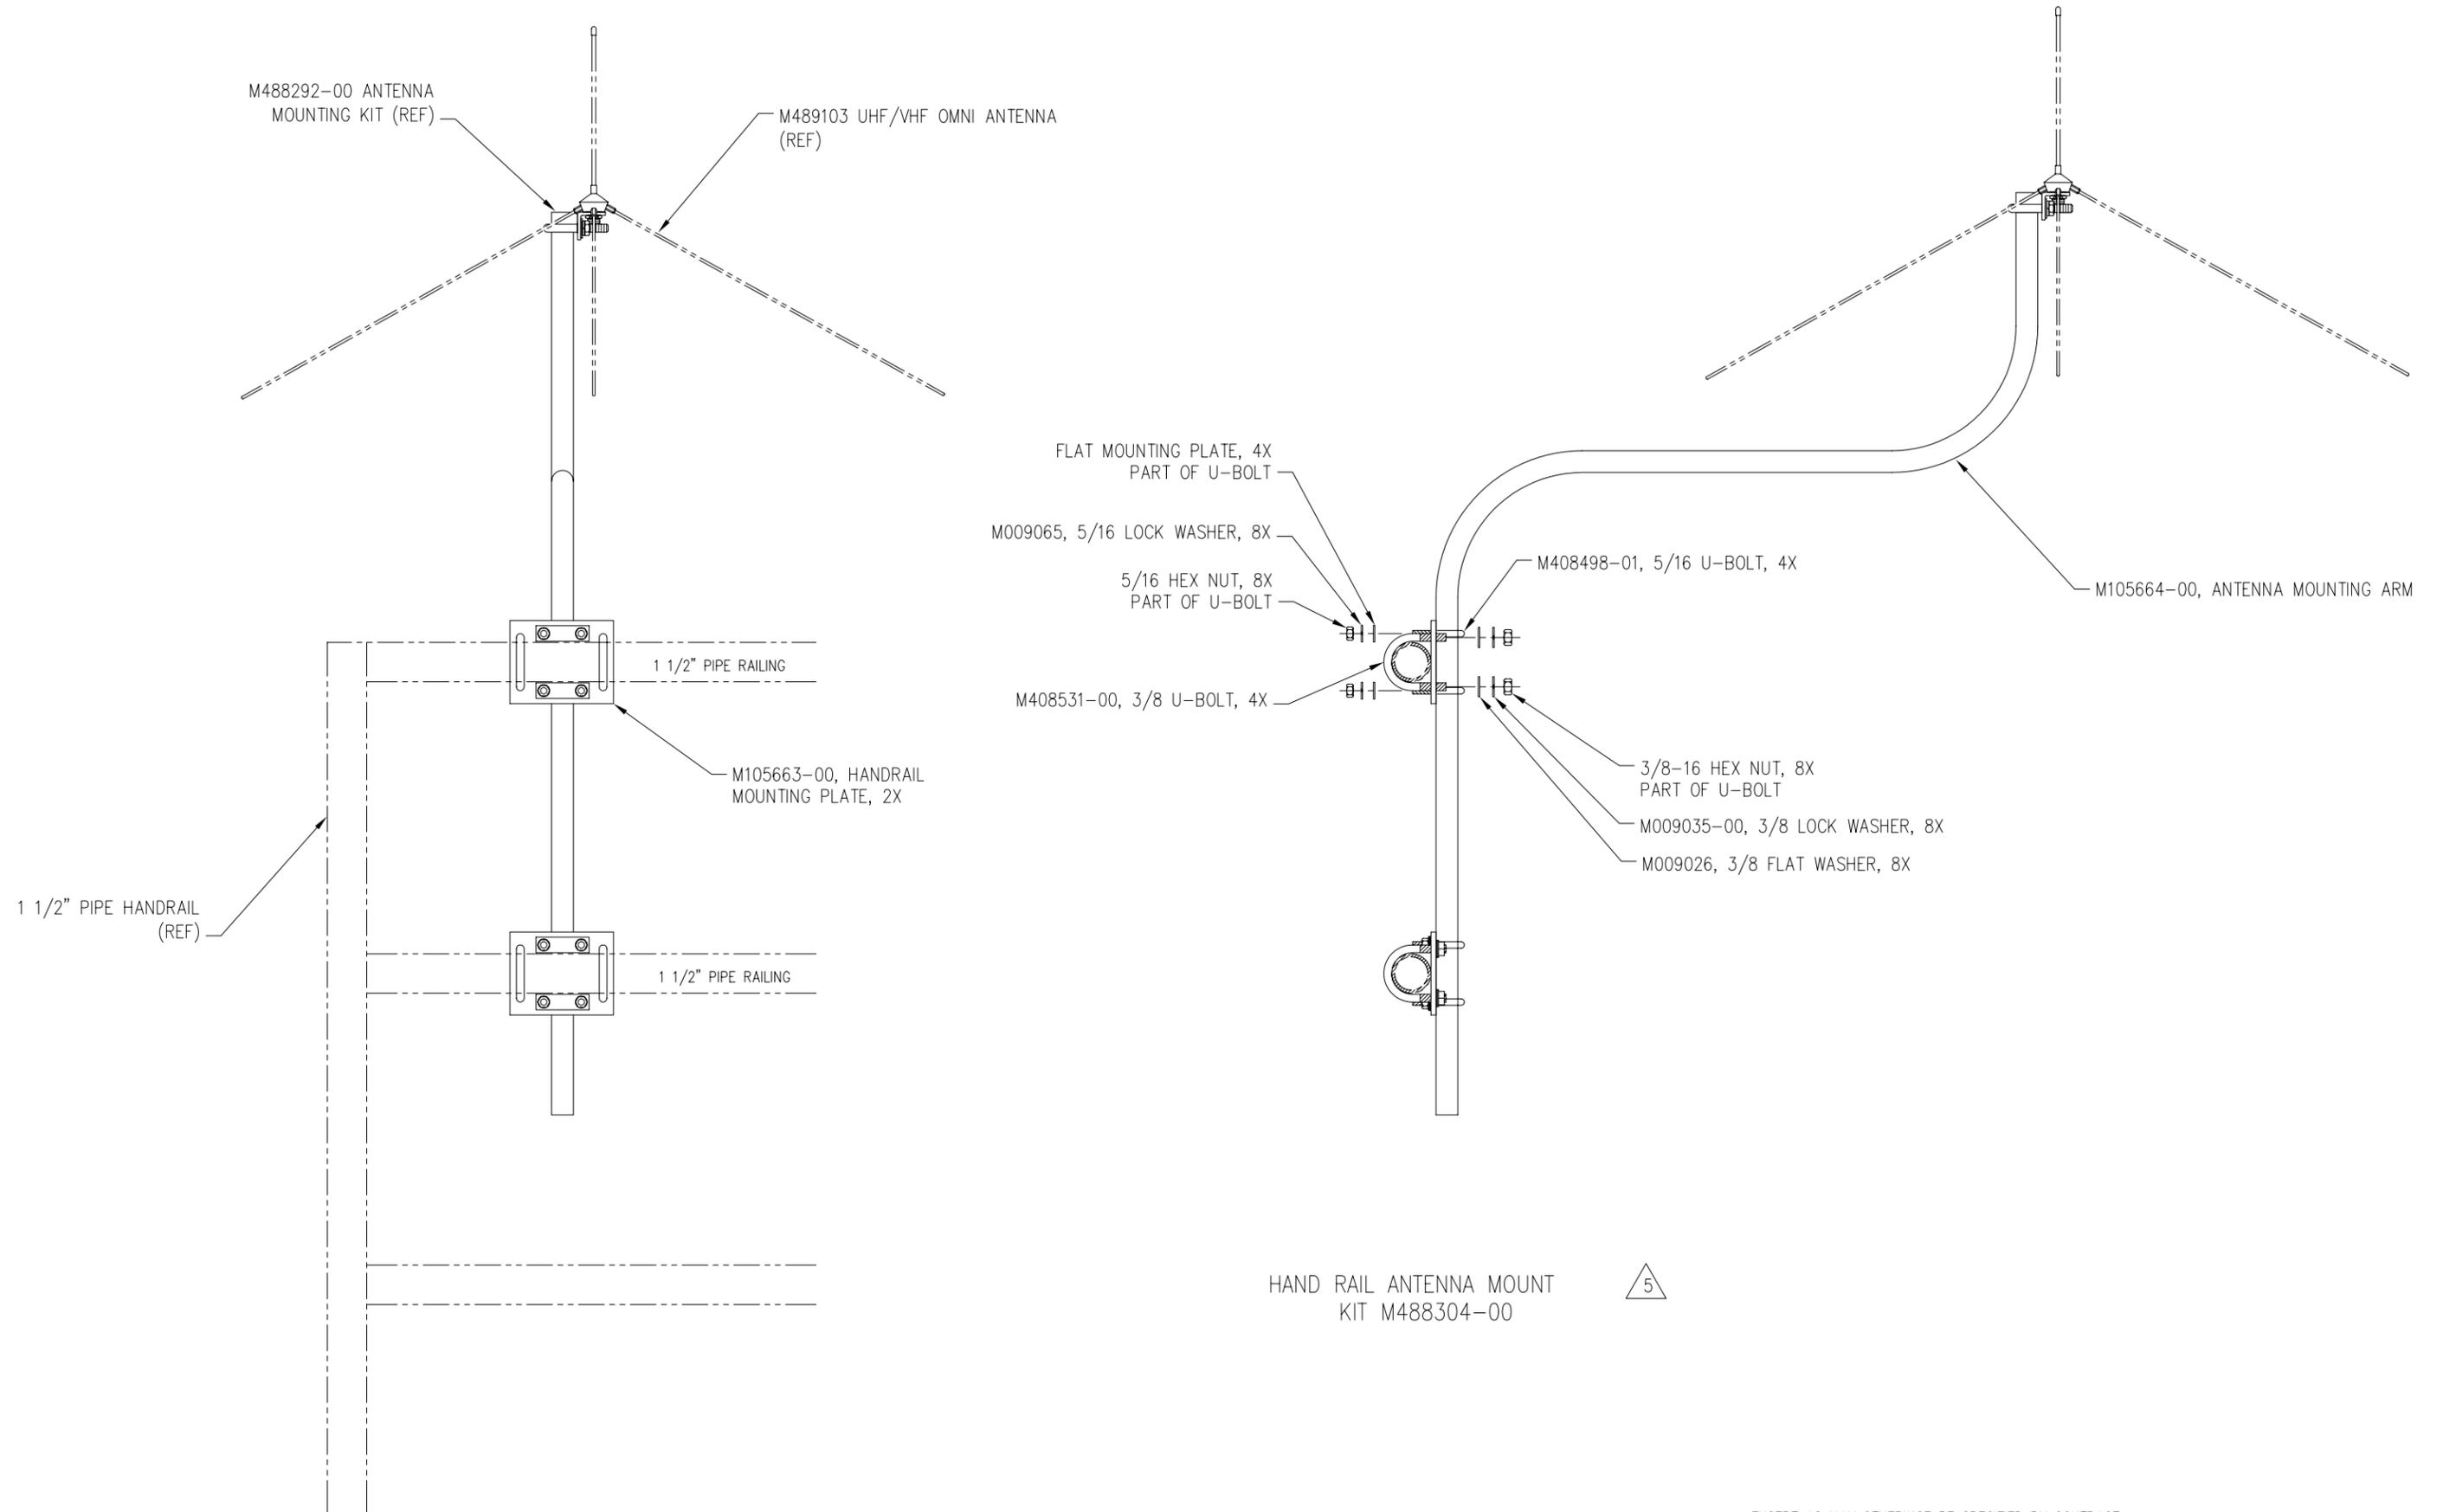

HAND RAIL ANTENNA MOUNT
KIT M488304-00



EXCEPT AS MAY OTHERWISE BE SPECIFIED BY CONTRACT,
THIS DOCUMENT AND THE DATA DISCLOSED HEREIN
AND HERewith, IS NOT TO BE USED, REPRODUCED OR
DISCLOSED, IN WHOLE OR IN PART, TO ANYONE WITHOUT
THE WRITTEN PERMISSION OF ALL WEATHER INC.

SIZE D	DWG NO. 3000-0-007
SCALE NONE	REV LTR A SHEET 4 OF 10

Material List for 3000-2		
Quantity	Description	Part No. (or equiv.)
20'	#4/0 AWG copper grounding wire	
1	Circuit breaker panel w/ 100 A main breaker (if required), a 20 A breaker and 5 (min.) 15 A circuit breakers	
1	Main power disconnect box, if required by code	
as req.	Main power transformers	
as req.	Power cable, incoming	120' ea.
120' ea.	Power cable, intrasite	12 AWG THHN, Black, White, Green
as req.	Signal cable from tower to CDP and from CDP to Remote Display (at sites designated as "landline" as opposed to UHF radio data link, 4000 ft. max.)	
25'	3/16" polypropylene pull rope	
2	Conduit outlet bodies, 2 holes, 3/4" (Present Weather & Visibility sensor, power & signal)	Appleton C75-M
2	Conduit outlet body covers	Appleton K75-M
2	Conduit outlet body rubber gaskets	Appleton GK75-N
2	Device box, 5 holes min., 3/4" (power & signal distribution)	Appleton WST275
2	Device box cover	Appleton WCB24
1	GFCI duplex receptacle, 15 A, 125 V (AC power outlet)	Hubbell GF-5262
1	GFCI duplex receptacle plate w/cover and gasket	Hubbell WPFS 26
3	U-Bolt, 1/4" X 1-1/2" I.D. X 2-3/4" long (antenna mast)	Gerwin 309

EXCEPT AS MAY OTHERWISE BE SPECIFIED BY CONTRACT, THIS DOCUMENT AND THE DATA DISCLOSED HEREIN AND HEREWITH, IS NOT TO BE USED, REPRODUCED OR DISCLOSED, IN WHOLE OR IN PART, TO ANYONE WITHOUT THE WRITTEN PERMISSION OF ALL WEATHER INC.

Material List for 3000-3		
Quantity	Description	Part No. (or equiv.)
30'	#4/0 AWG copper grounding wire	
1	Circuit breaker panel w/ 100A main breaker (if required), a 20A breaker and 6 (min.) 15A circuit breakers	
1	Main power disconnect box, if required by code	
as req.	Main power transformers	
as req.	Power cable, incoming	120' ea.
120' ea.	Power cable, intrasite	12 AWG THHN, Black, White, Green
as req.	Signal cable from tower to CDP and from CDP to Remote Display (at sites designated as "landline" as opposed to UHF radio data link, 4000 ft. max.)	
25'	3/16" polypropylene pull rope	
4	Conduit outlet bodies, 2 holes, 3/4" (Present Weather & Visibility sensor, Ceilometer, power & signal)	Appleton C75-M
4	Conduit outlet body covers	Appleton K75-M
4	Conduit outlet body rubber gaskets	Appleton GK75-N
2	Device box, 5 holes min., 3/4" (power & signal distribution)	Appleton WST275
2	Device box cover	Appleton WCB24
1	GFCI duplex receptacle, 15 A, 125 V (AC power outlet)	Hubbell GF-5262
1	GFCI duplex receptacle plate w/cover and gasket	Hubbell WPFS 26
3	U-Bolt, 1/4" X 1-1/2" I.D. X 2-3/4" long (antenna mast)	Gerwin 309

EXCEPT AS MAY OTHERWISE BE SPECIFIED BY CONTRACT, THIS DOCUMENT AND THE DATA DISCLOSED HEREIN AND HEREWITH, IS NOT TO BE USED, REPRODUCED OR DISCLOSED, IN WHOLE OR IN PART, TO ANYONE WITHOUT THE WRITTEN PERMISSION OF ALL WEATHER INC.

Material List for 3000-T		
Quantity	Description	Part No. (or equiv.)
40'	#4/0 AWG copper grounding wire	
1	Circuit breaker panel w/ 100 A main breaker (if required), a 20 A breaker and 7 (min.) 15 A circuit breakers	
1	Main power disconnect box, if required by code	
as req.	Main power transformers	
as req.	Power cable, incoming	120' ea.
120' ea.	Power cable, intrasite	12 AWG THHN, Black, White, Green
as req.	Signal cable from tower to CDP and from CDP to Remote Display (at sites designated as "landline" as opposed to UHF radio data link, 4000 ft. max.)	
25'	3/16" polypropylene pull rope	
6	Conduit outlet bodies, 2 holes, 3/4" (Present Weather & Visibility sensor, Ceilometer, Lightning sensor, power & signal)	Appleton C75-M
6	Conduit outlet body covers	Appleton K75-M
6	Conduit outlet body rubber gaskets	Appleton GK75-N
2	Device box, 5 holes min., 3/4" (power & signal distribution)	Appleton WST275
2	Device box cover	Appleton WCB24
1	GFCI duplex receptacle, 15 A, 125 V (AC power outlet)	Hubbell GF-5262
1	GFCI duplex receptacle plate w/cover and gasket	Hubbell WPFS 26
3	U-Bolt, 1/4" X 1-1/2" I.D. X 2-3/4" long (antenna mast)	Gerwin 309

EXCEPT AS MAY OTHERWISE BE SPECIFIED BY CONTRACT, THIS DOCUMENT AND THE DATA DISCLOSED HEREIN AND HEREWITH, IS NOT TO BE USED, REPRODUCED OR DISCLOSED, IN WHOLE OR IN PART, TO ANYONE WITHOUT THE WRITTEN PERMISSION OF ALL WEATHER INC.



Material List for 3000-Z		
Quantity	Description	Part No. (or equiv.)
50'	#4/0 AWG copper grounding wire	
1	Circuit breaker panel w/ 100 A main breaker (if required), a 20 A breaker and 8 (min.) 15 A circuit breakers	
1	Main power disconnect box, if required by code	
as req.	Main power transformers	
as req.	Power cable, incoming	120' ea.
120' ea.	Power cable, intrasite	12 AWG THHN, Black, White, Green
as req.	Signal cable from tower to CDP and from CDP to Remote Display (at sites designated as "landline" as opposed to UHF radio data link, 4000 ft. max.)	
25'	3/16" polypropylene pull rope	
8	Conduit outlet bodies, 2 holes, 3/4" (Present Weather & Visibility sensor, Ceilometer, Lightning sensor, Freezing Rain sensor, power & signal)	Appleton C75-M
8	Conduit outlet body covers	Appleton K75-M
8	Conduit outlet body rubber gaskets	Appleton GK75-N
2	Device box, 5 holes min., 3/4" (power & signal distribution)	Appleton WST275
2	Device box cover	Appleton WCB24
1	GFCI duplex receptacle, 15 A, 125 V (AC power outlet)	Hubbell GF-5262
1	GFCI duplex receptacle plate w/cover and gasket	Hubbell WPFS 26
3	U-Bolt, 1/4" X 1-1/2" I.D. X 2-3/4" long (antenna mast)	Gerwin 309

EXCEPT AS MAY OTHERWISE BE SPECIFIED BY CONTRACT, THIS DOCUMENT AND THE DATA DISCLOSED HEREIN AND HEREWITH, IS NOT TO BE USED, REPRODUCED OR DISCLOSED, IN WHOLE OR IN PART, TO ANYONE WITHOUT THE WRITTEN PERMISSION OF ALL WEATHER INC.

NOTES: UNLESS OTHERWISE SPECIFIED;

1. TOWER BASE TO BE PAINTED AVIATION WHITE, COLOR PER FED-STD-595, #17875, OR EQUIVALENT. MASK THE OUTSIDE OF MOUNTING TUBES FOR THE TOP 5", 3X.

REVISIONS			M408527-00-010	
REV	ECN	DESCRIPTION	DATE	APPROVED
A	1635	INITIAL RELEASE	8-9-08	J.CONNER

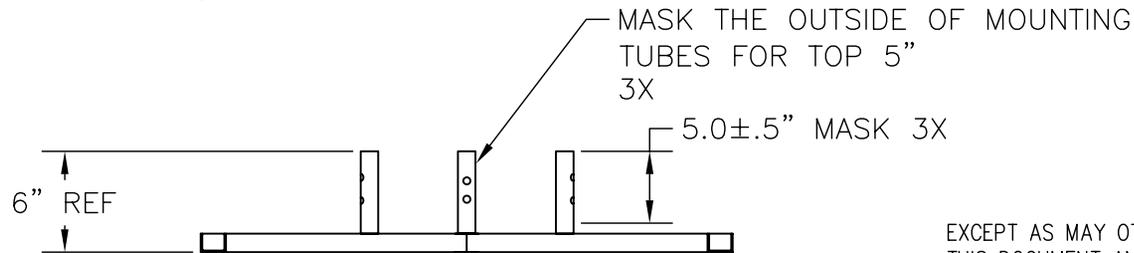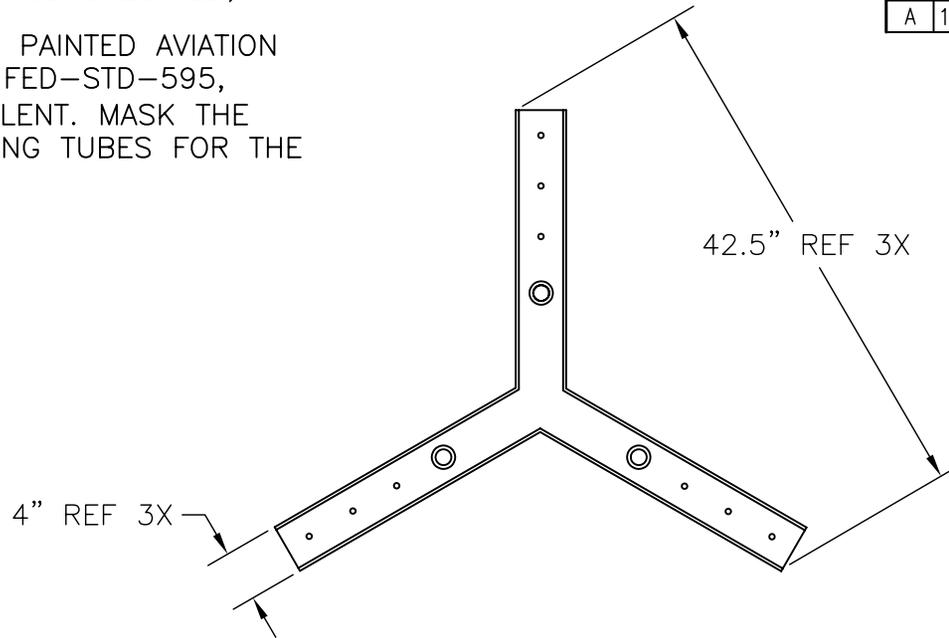

EXCEPT AS MAY OTHERWISE BE SPECIFIED BY CONTRACT, THIS DOCUMENT AND THE DATA DISCLOSED HEREIN AND HERewith, IS NOT TO BE USED, REPRODUCED OR DISCLOSED, IN WHOLE OR IN PART, TO ANYONE WITHOUT THE WRITTEN PERMISSION OF ALL WEATHER INC.


APPEND THE FOLLOWING DOCUMENTS WHEN CHANGING THIS DOCUMENT:	UNLESS OTHERWISE SPECIFIED: DIMENSIONS ARE IN INCHES	DRAWN BY:	J.CONNER	9-9-08	TITLE	SPECIFICATION DRAWING MOUNT, FLAT ROOF, 8509 TOWER			
	TOLERANCES XX=±.010 ANGLES ±1/2' XXX=±.005 CONCENTRICITY: .003 TIR DO NOT SCALE DRAWING	REVISED BY:							
	MATL	SEE BILL OF MATERIALS	CHECKED BY:	J CONNER	9-9-08	SIZE	DWG NO.	B M408527-00-010	
	FINISH	AS ISSUED	DESIGN ENGINEER:	J CONNER	9-9-08				
TREATMENT		PROJECT MANAGER:	W MARSH	8-9-08	SCALE	NONE	RELEASE DATE	SHEET	1 OF 1
		APPROVALS		DATE					

NOTES: UNLESS OTHERWISE STATED:

1. REMOVE ALL BURRS AND BREAK SHARP EDGES .01-.06.

REV		ECN	DESCRIPTION	DATE	APPROVED
A		0887	INITIAL RELEASE	8-28-06	J.CONNER

DWG NO. M105619-00-012

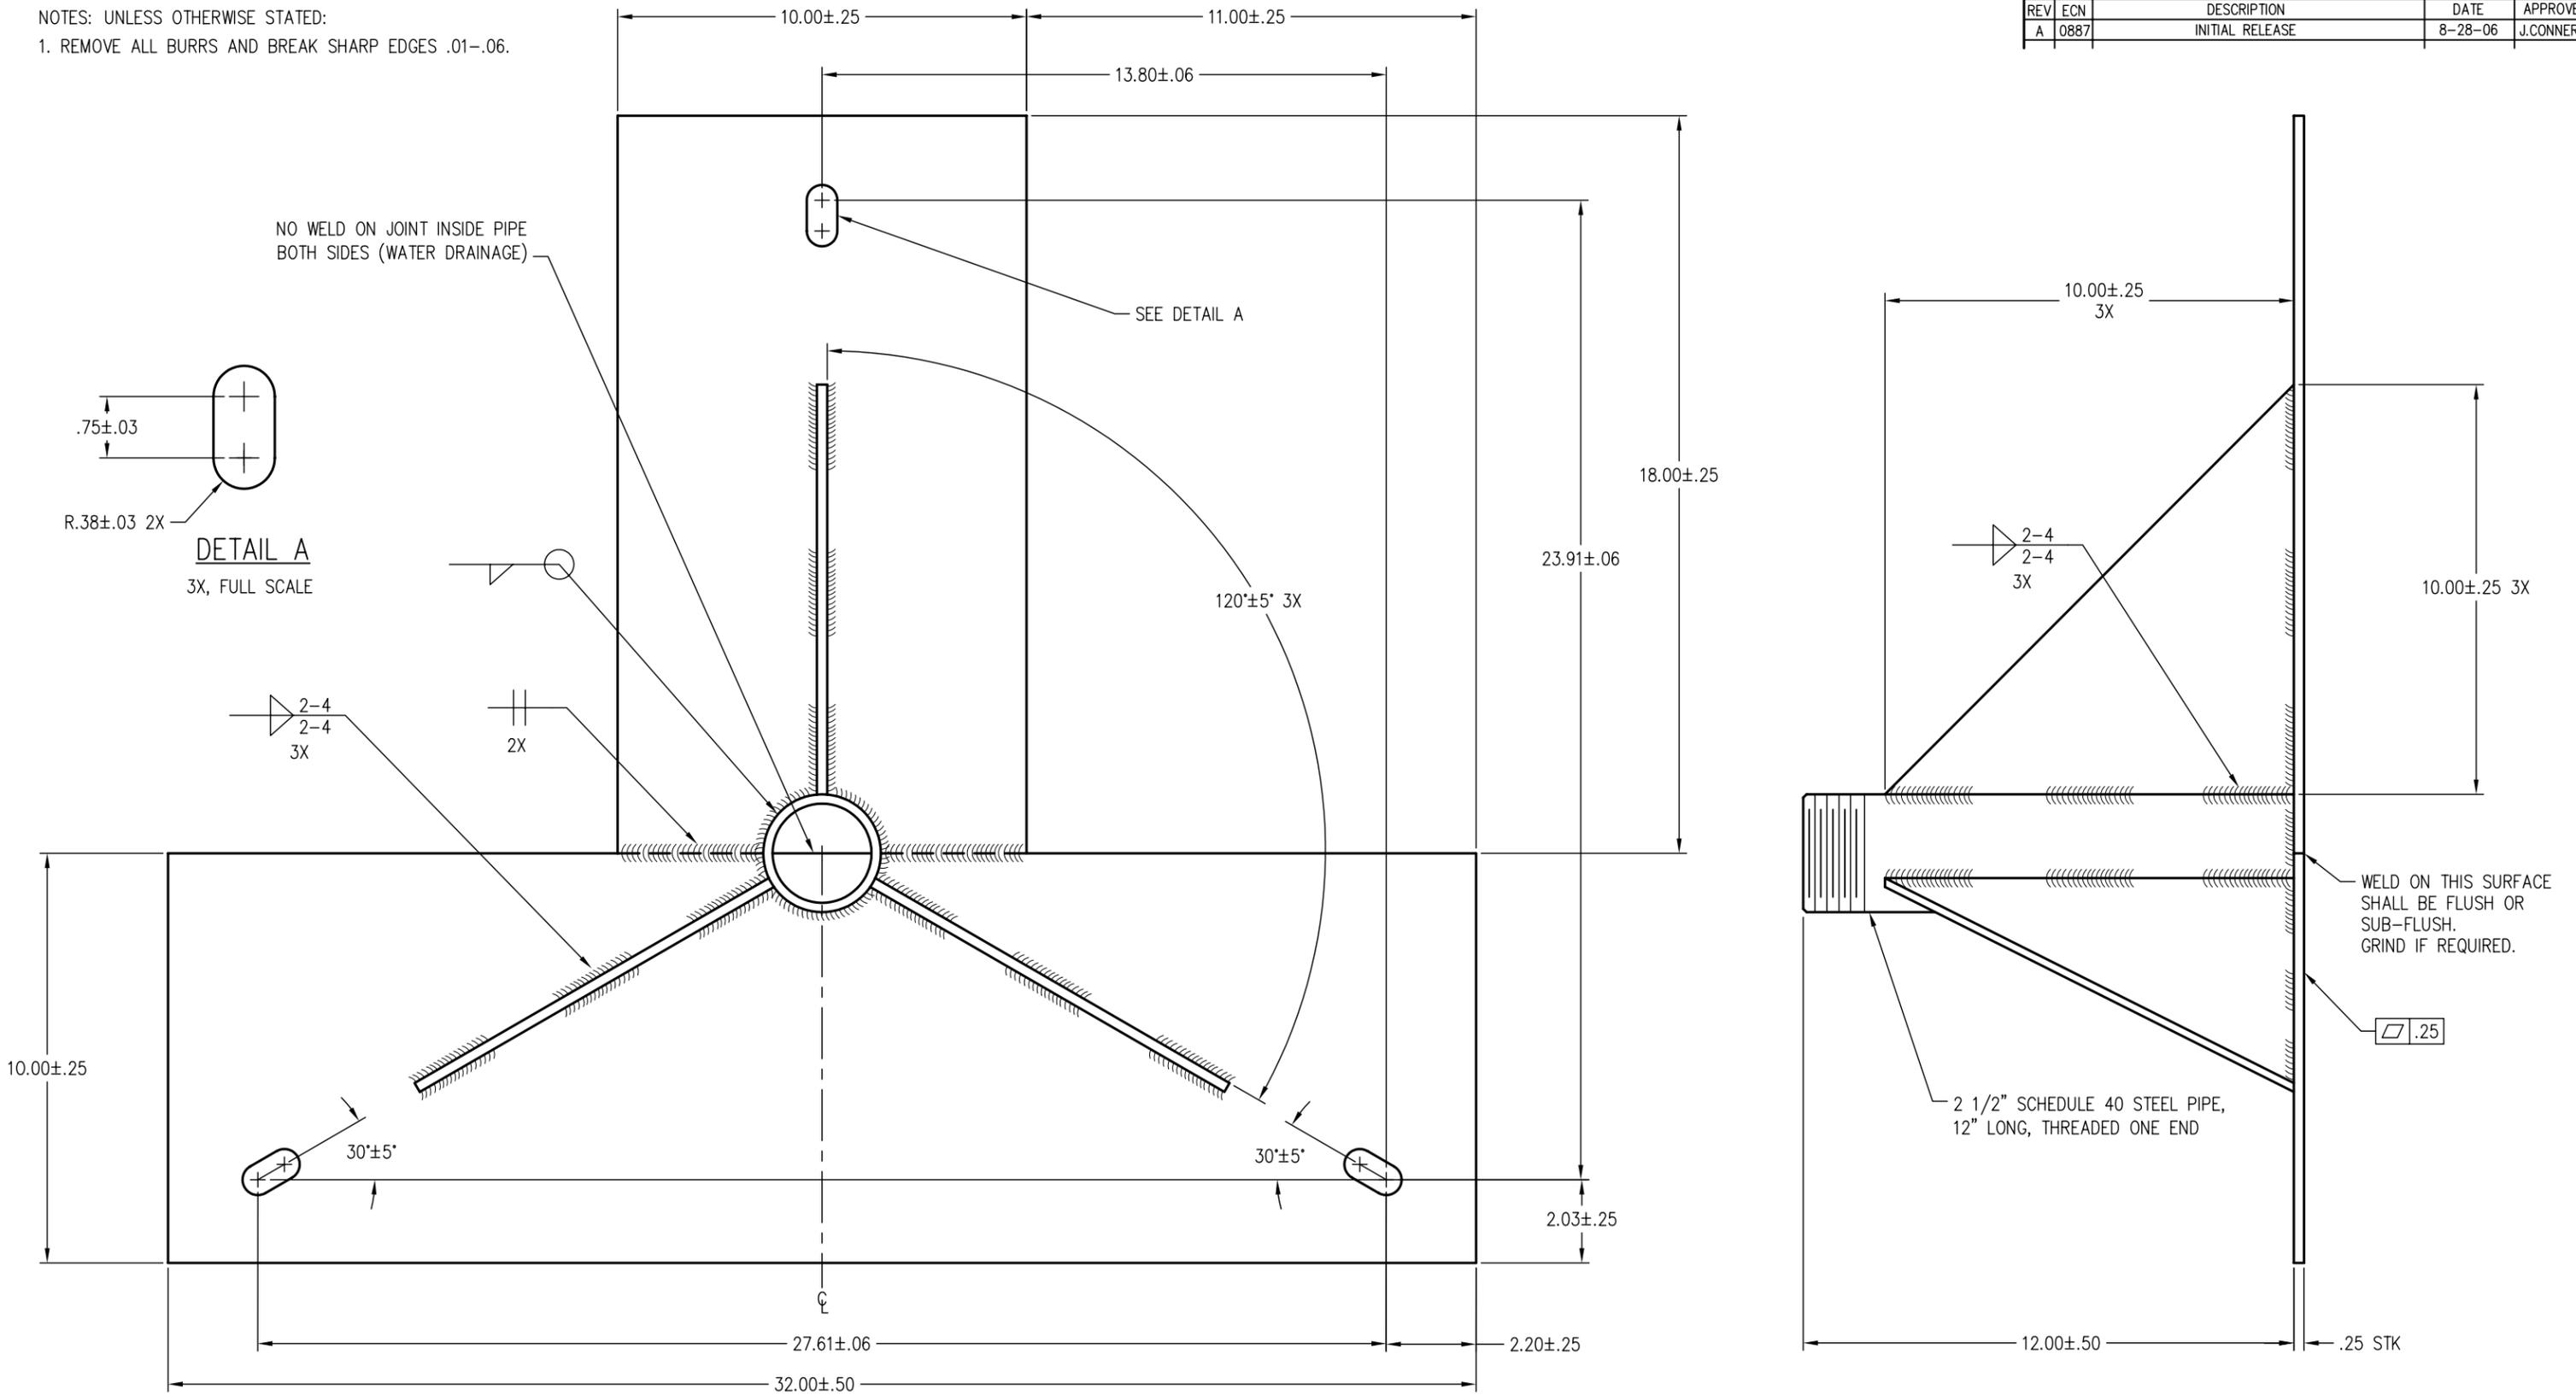

APPEND THE FOLLOWING DOCUMENTS WHEN CHANGING THIS DOCUMENT:		UNLESS OTHERWISE SPECIFIED: DIMENSIONS ARE IN INCHES		DRAWN BY: J.CONNER		8-28-06		TITLE: FABRICATION DWG, MOUNT, ADAPTER, 8339 TO 8329 FOUNDATION PAD		allweatherinc
		TOLERANCES		REVISED BY:						
		.XX=±.010 ANGLES ±1/2°		CHECKED BY:						SIZE: D DWG NO. M105619-00-012
		.XXX=±.005 CONCENTRICITY: .003 TIR		DESIGN ENGINEER:						
		DO NOT SCALE DRAWING		PROJECT MANAGER:						SCALE: 1/2 RELEASE DATE SHEET: 1 OF 1
		MATERIAL: MILD STEEL, .25 THK		APPROVALS:						
		FINISH: HOT DIP GALVANIZE PER ASTM A123, .004 MIN THICK		DATE:						
		TREATMENT: NONE								

EXCEPT AS MAY OTHERWISE BE SPECIFIED BY CONTRACT, THIS DOCUMENT AND THE DATA DISCLOSED HEREIN AND HEREWITH, IS NOT TO BE USED, REPRODUCED OR DISCLOSED, IN WHOLE OR IN PART, TO ANYONE WITHOUT THE WRITTEN PERMISSION OF ALL WEATHER INC..

ASSEMBLING THE ANTENNA

- 1) Select antenna location and route cable from set to antenna.
- 2) Loosen mounting nut and assemble radials to hub as shown in illustration. Tighten jam nuts and lockwashers against hub to secure the radials. Retighten mounting nut.
- 3) Connect cable to antenna (accepts PL-259).


Some models are supplied with cable and connector for the antenna end. Radio end connector is not supplied.

- 4) Mount antenna onto 1/2"-3/4" pipe, or up to 1-3/8" O.D. tubing (not supplied) with U-bolt, lockwashers and hex nuts provided.

- 5) Secure cable to mounting pipe with straps or plastic tape to avoid strain on cable connections.

The use of a PTFE or similar lubricant on the threaded portions of the antenna prior to assembly will provide protection from weather and ease future disassembly.

Note: VHF antenna radiators and radial rods are longer than their UHF counterparts.

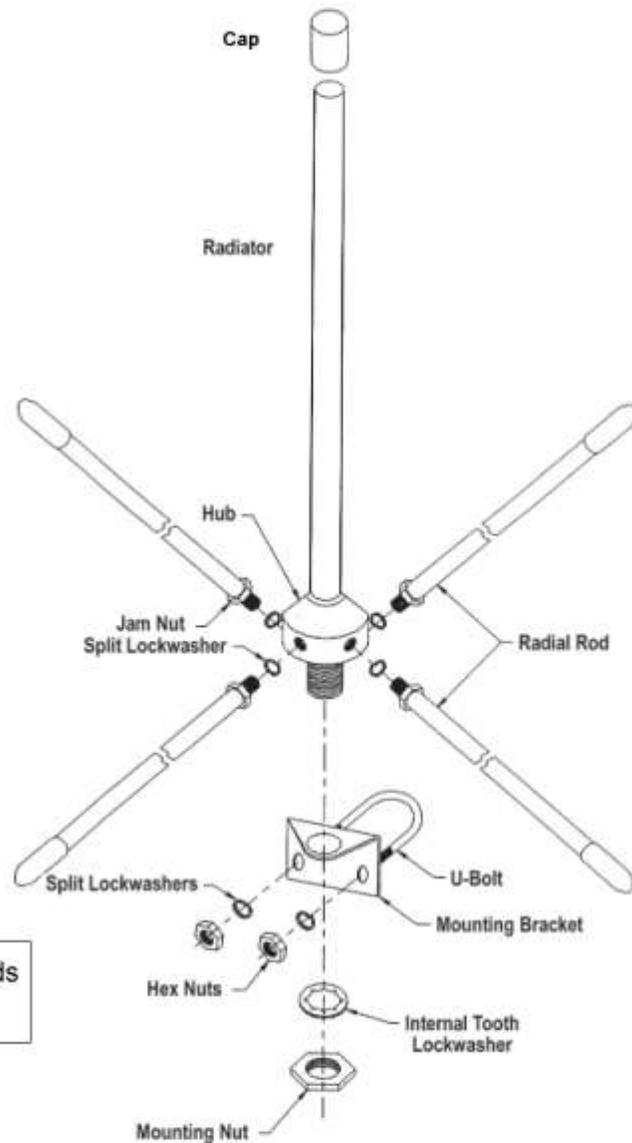

UHF/VHF ANTENNA ASSEMBLY



Examples of Contractor-Made Antenna Masts and Mounting



All Weather Inc.

1065 National Drive, Suite 1
Sacramento, CA 95818
Fax: 916.928.1165
Phone: 916.928.1000

Toll Free: 800.824.5873

3000-O-025
Revision D
March, 2015